


## 251 Shawmut Avenue, Unit 1 / Second Floor

Listing no. 20140521r1

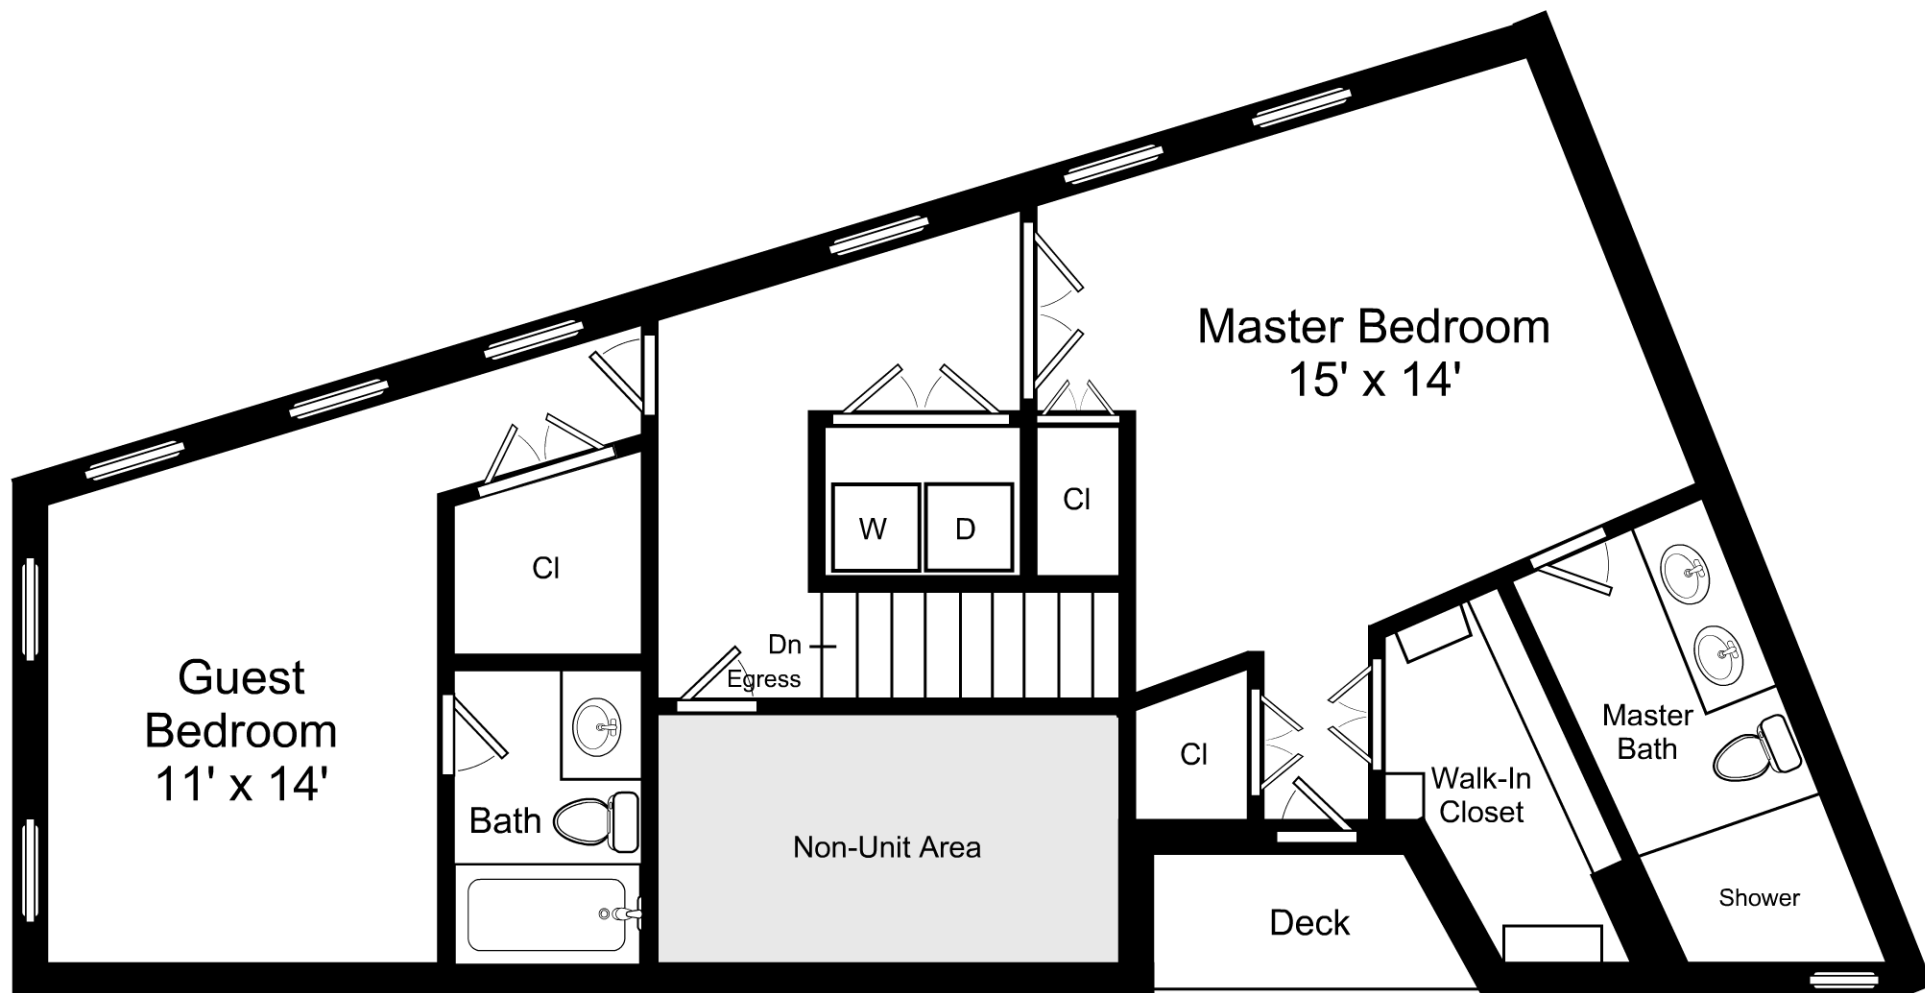


This is an artistic rendering, not a technical drawing.  
Dimensions are estimates and are not guaranteed.  
May not be to exact scale.


3/16" = 1'-0"  
— = 12"

## 251 Shawmut Avenue, Unit 1 / Third Floor

Listing no. 20140521r1

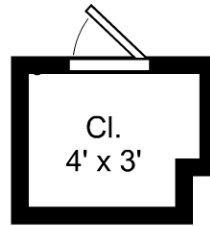

Entry Level Private Storage

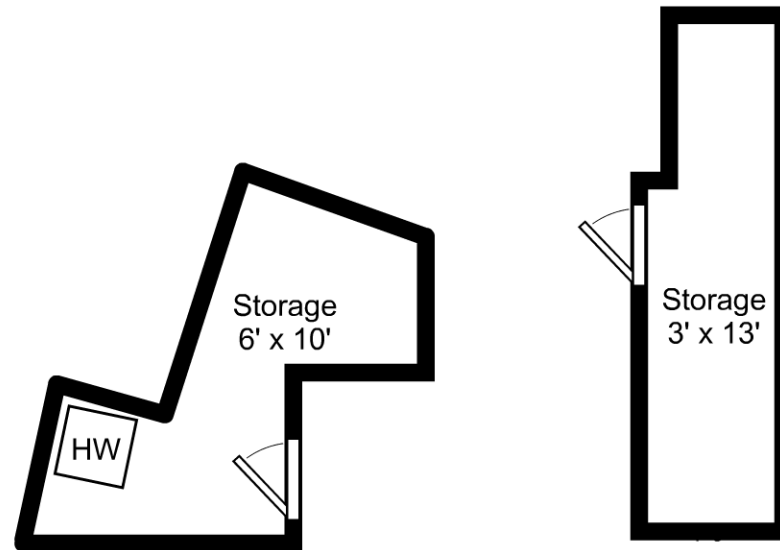

Lower Level Private Storage

This is an artistic rendering, not a technical drawing. Dimensions are estimates and are not guaranteed. May not be to exact scale.

3/16" = 1'-0"

— = 12"

## 251 Shawmut Avenue, Unit 1 / Storage

Listing no. 20140521r1