

3/32" = 1'-0"
 └─ = 12"

7 Garden Terrace Cambridge / First Floor

Listing no. 20181109A2




This is an artistic rendering, not a technical drawing. Dimensions are estimates and are not guaranteed. May not be to exact scale.

3/32" = 1'-0"

└─ = 12"

7 Garden Terrace Cambridge / Second Floor

Listing no. 20181109A2

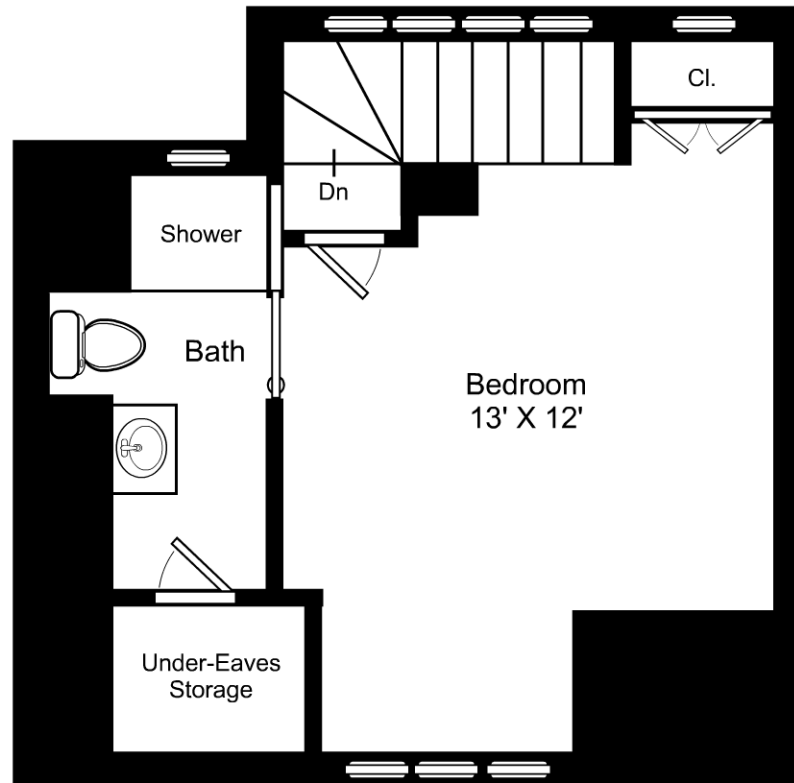


This is an artistic rendering, not a technical drawing.
 Dimensions are estimates and are not guaranteed. May not be to exact scale.

Ceiling height: 7'6"

3/16" = 1'-0"
 — = 12"

7 Garden Terrace Cambridge / Third Floor

Listing no. 20181109A2

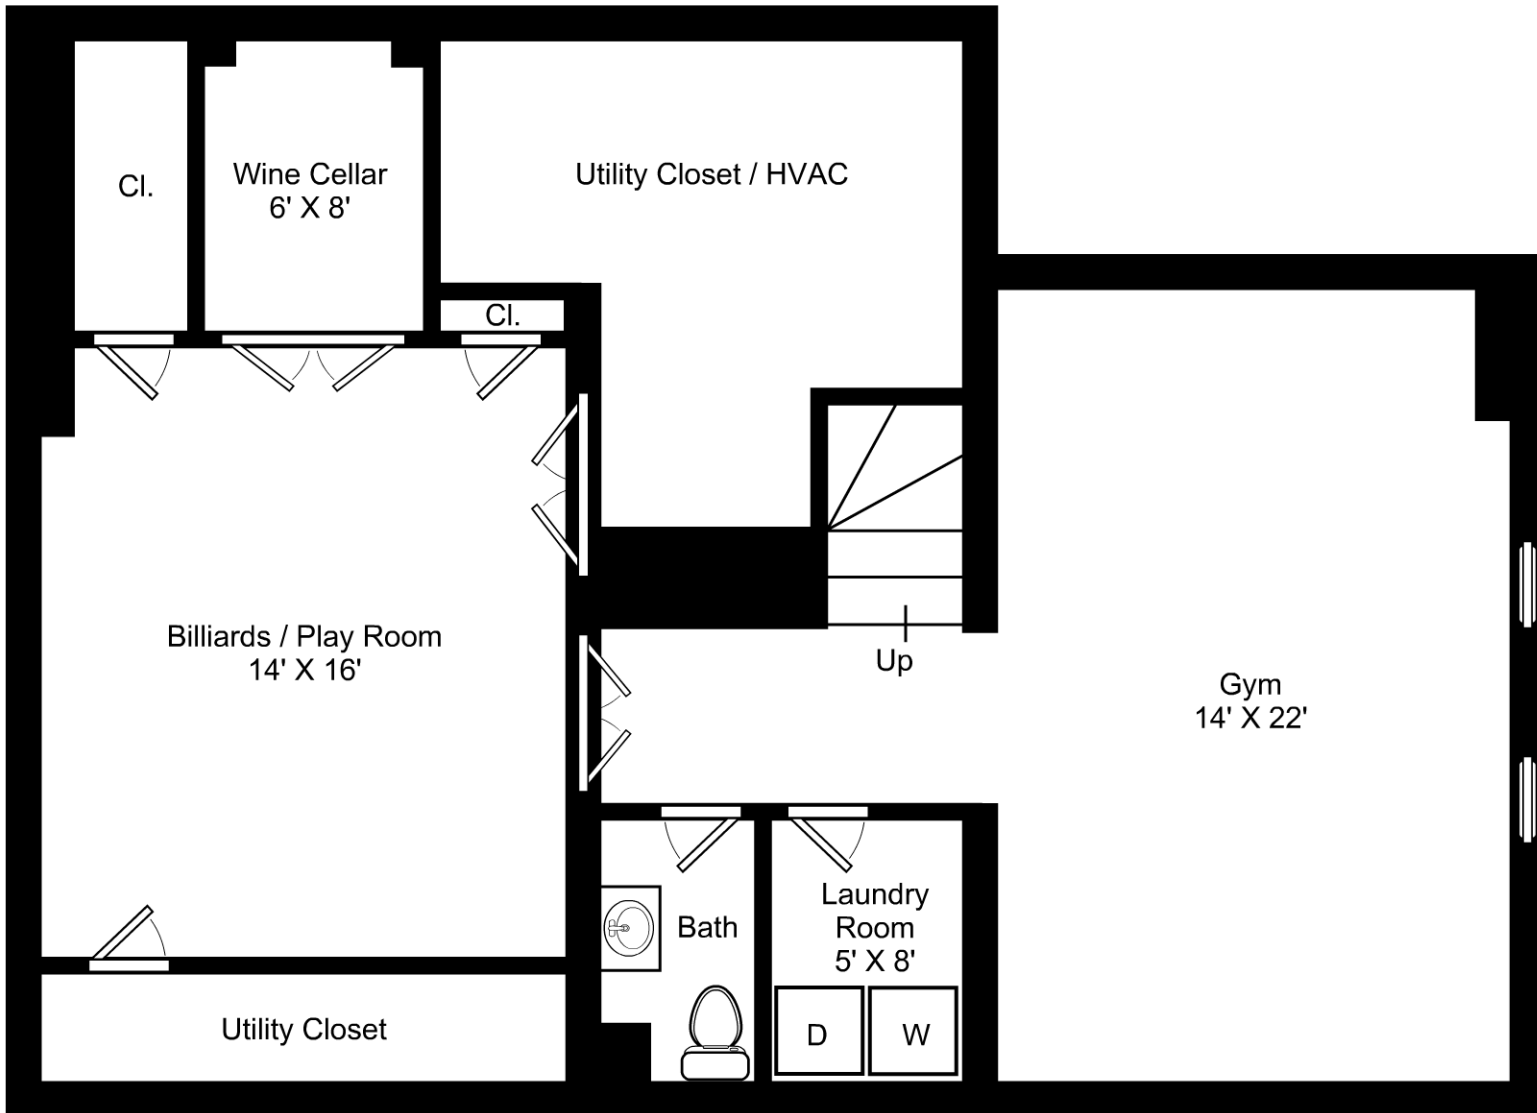

This is an artistic rendering, not a technical drawing. Dimensions are estimates and are not guaranteed. May not be to exact scale.

Ceiling height: 8'

3/16" = 1'-0"

— = 12"

7 Garden Terrace Cambridge / Lower Level

Listing no. 20181109A2