


This is an artistic rendering, not a technical drawing.
Dimensions are estimates and are not guaranteed. May not be to exact scale.

1/8" = 1'-0"
└─ = 12"

19 Constellation Wharf / First Floor

Listing no. 10282016j1

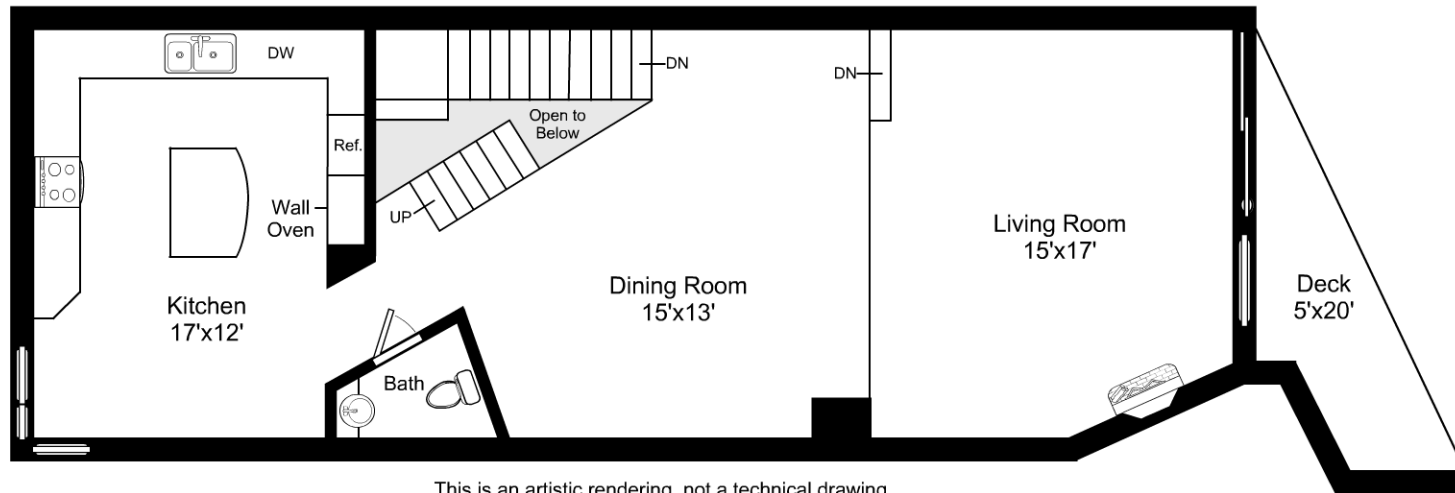


This is an artistic rendering, not a technical drawing.
Dimensions are estimates and are not guaranteed. May not be to exact scale.

1/8" = 1'-0"
└─ = 12"

19 Constellation Wharf / Second Floor

Listing no. 10282016j1

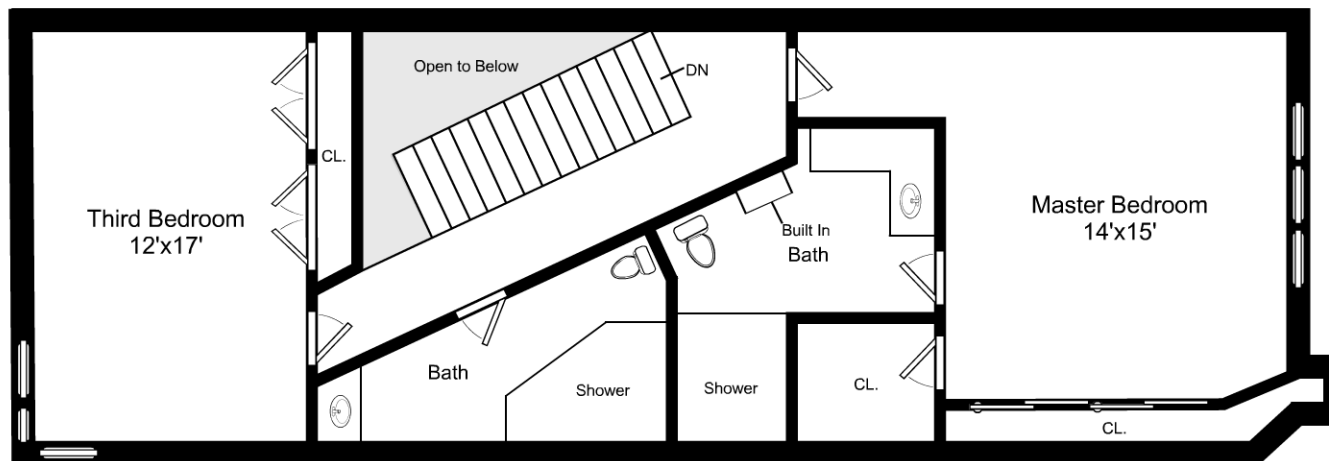

This is an artistic rendering, not a technical drawing.
Dimensions are estimates and are not guaranteed. May not be to exact scale.

1/8" = 1'-0"
└─ = 12"

19 Constellation Wharf / Third Floor

Listing no. 10282016j1