

AREA CALCULATION


6TH FLOOR = 1,468 SF
 SOUTH TERRACE = 160 SF
 BALCONY = 21 SF



FONDREN
 McGRATH
 ARCHITECTS, INC.

SCALE: 1/8" = 1'-0"
 4/30/01



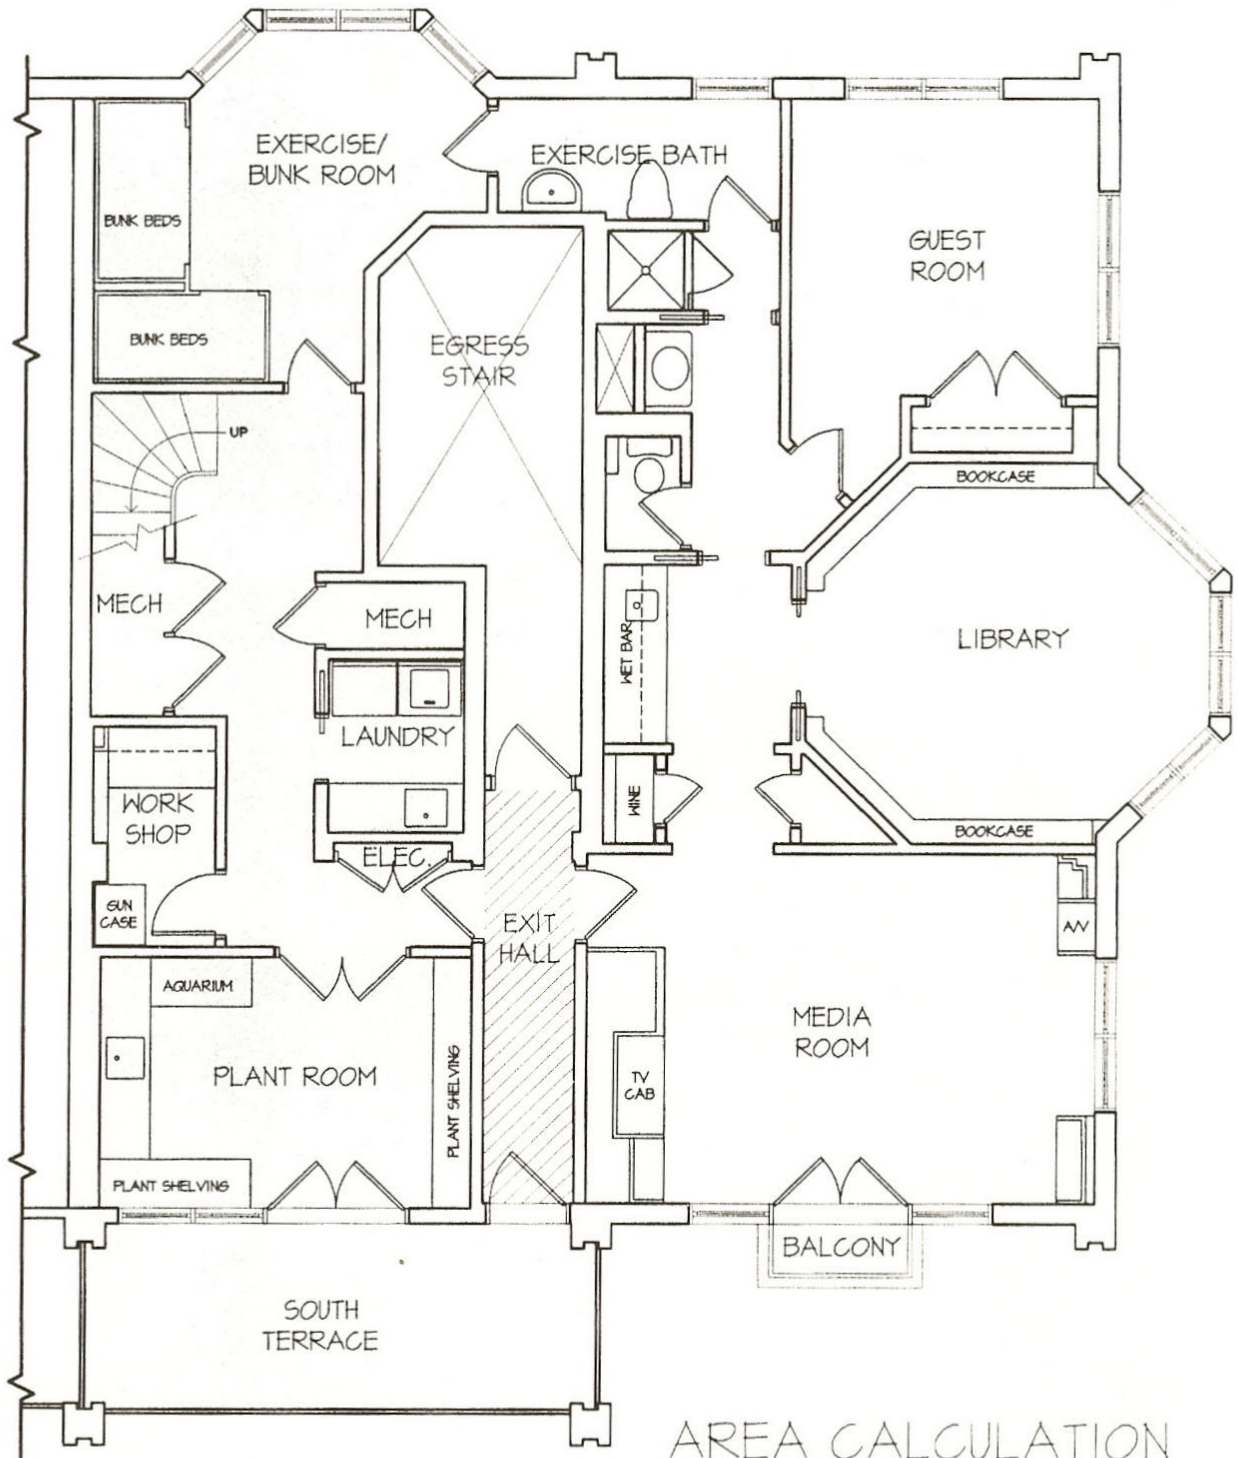

AREA CALCULATION

5TH FLOOR = 1,584 SF
 SOUTH TERRACE = 150 SF
 BALCONY = 11 SF
 EXIT HALL = 60 SF




FONDREN
 McGRATH
 ARCHITECTS, INC.



SCALE: 1/8" = 1'-0"

4/30/01

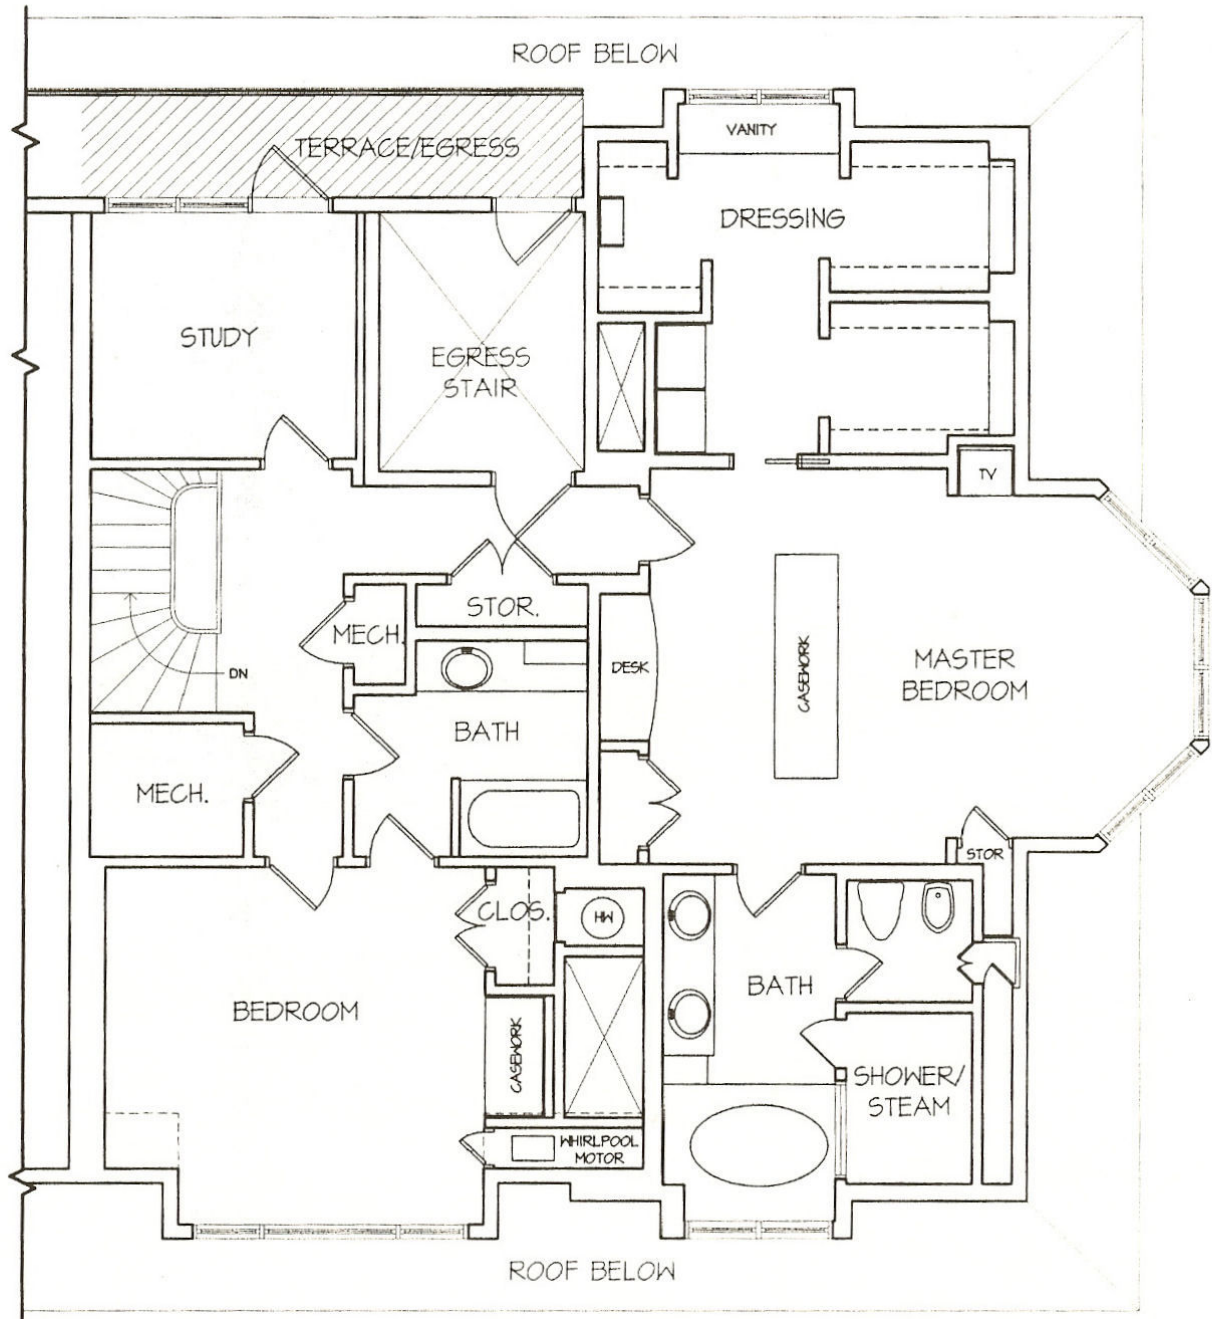

AREA CALCULATION

7TH FLOOR = 1,470 SF

TERRACE/EGRESS = 82 SF



FONDREN
McGRATH
ARCHITECTS, INC.



SCALE: 1/8" = 1'-0"

4/30/01